

InStep Project©

supported by

- Visegrad Fund






Asylum Center Betánia in Malacky

inž. arch. Aleksandra Gajska

supervisor: prof. arch. Anna Bać




15.05.2019

ASYLUM CENTER BETÁNIA IN MALACKY-INSTEP PROJECT

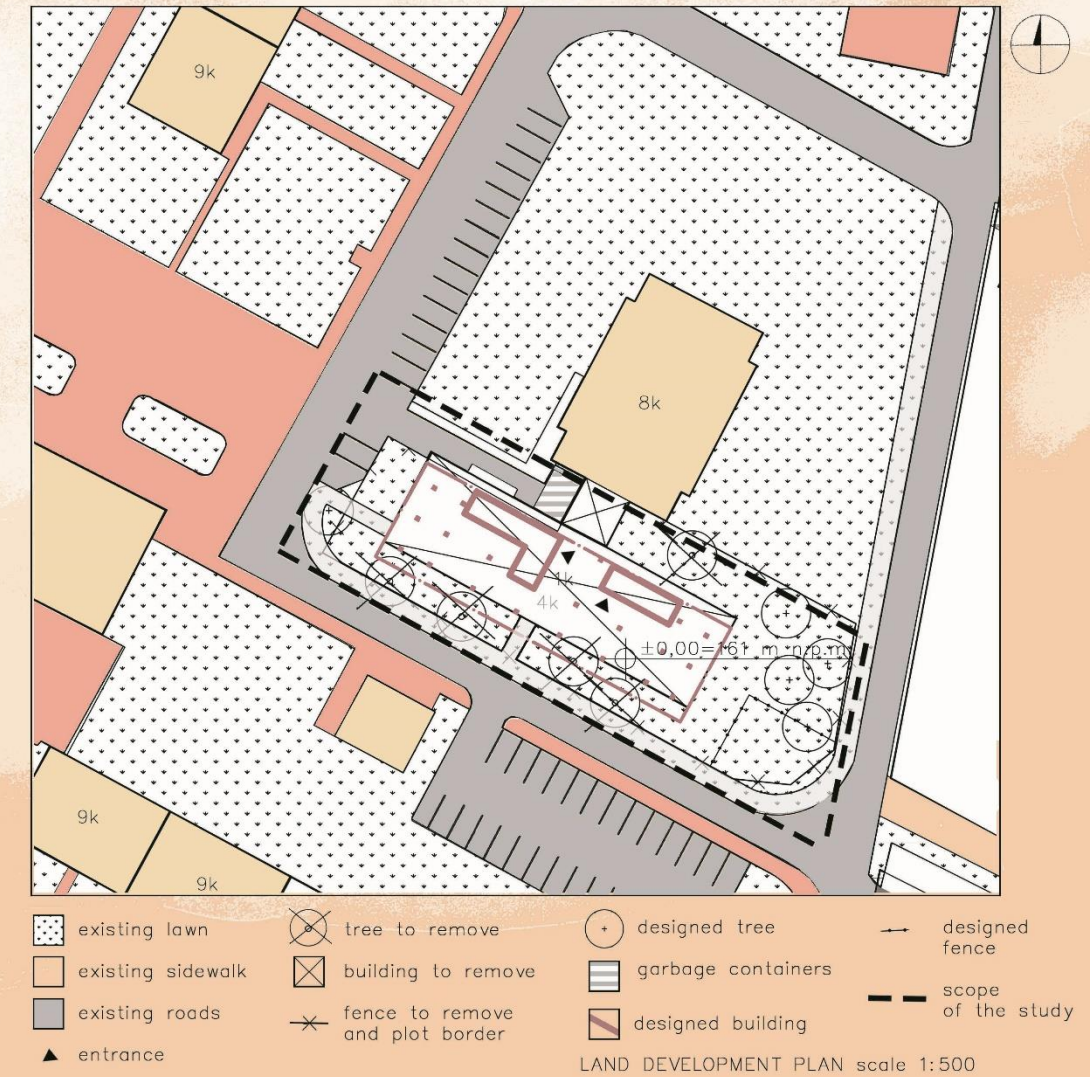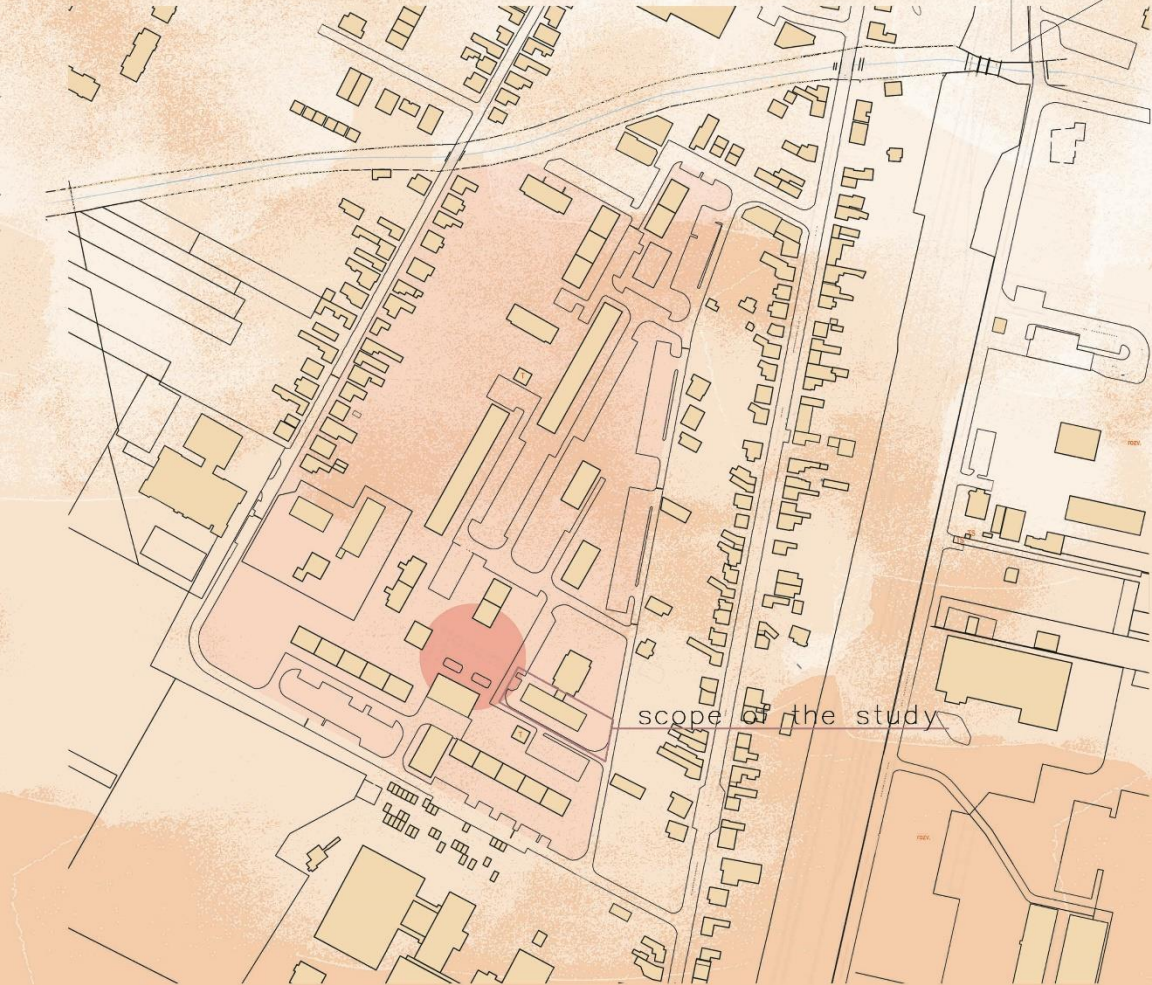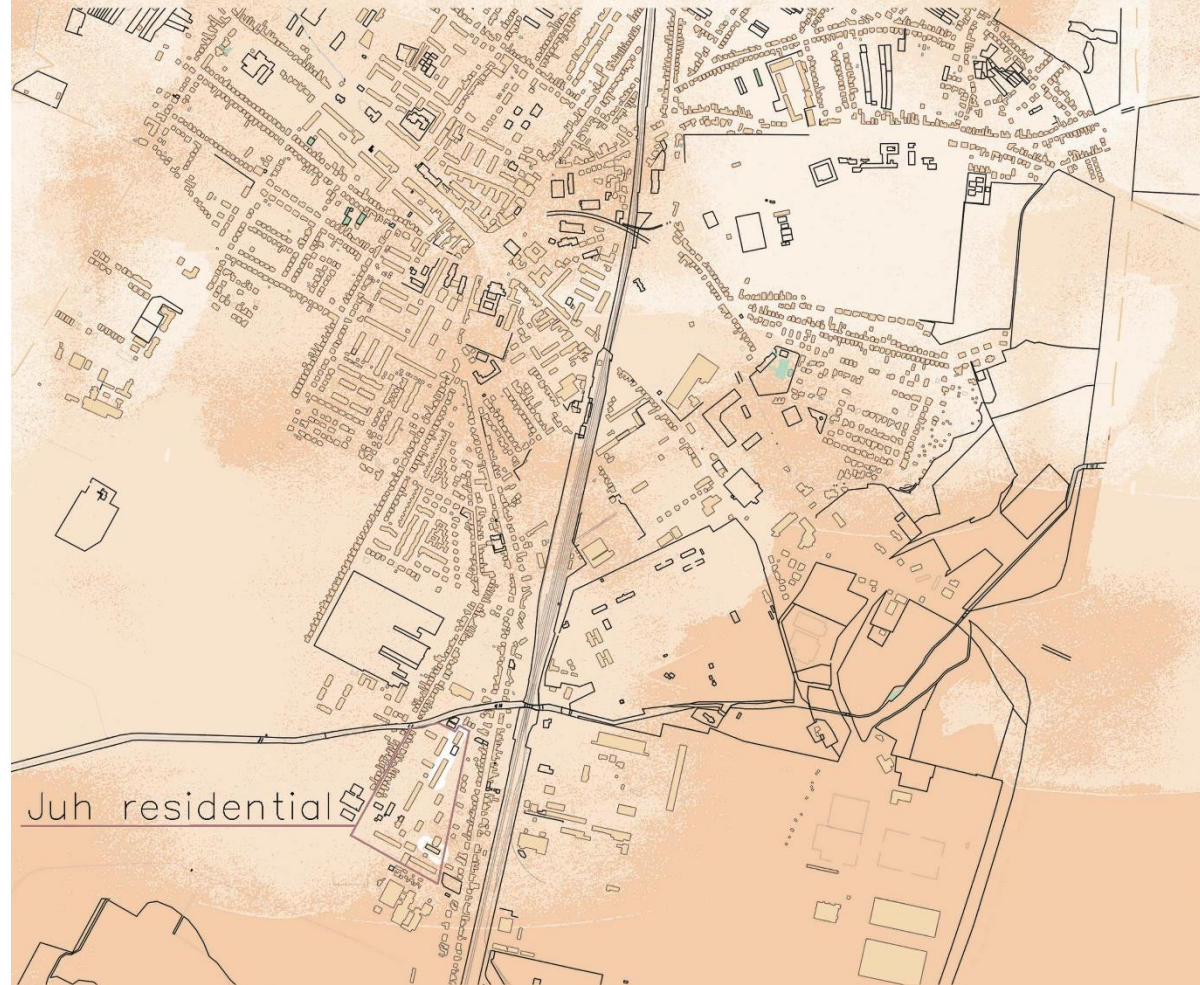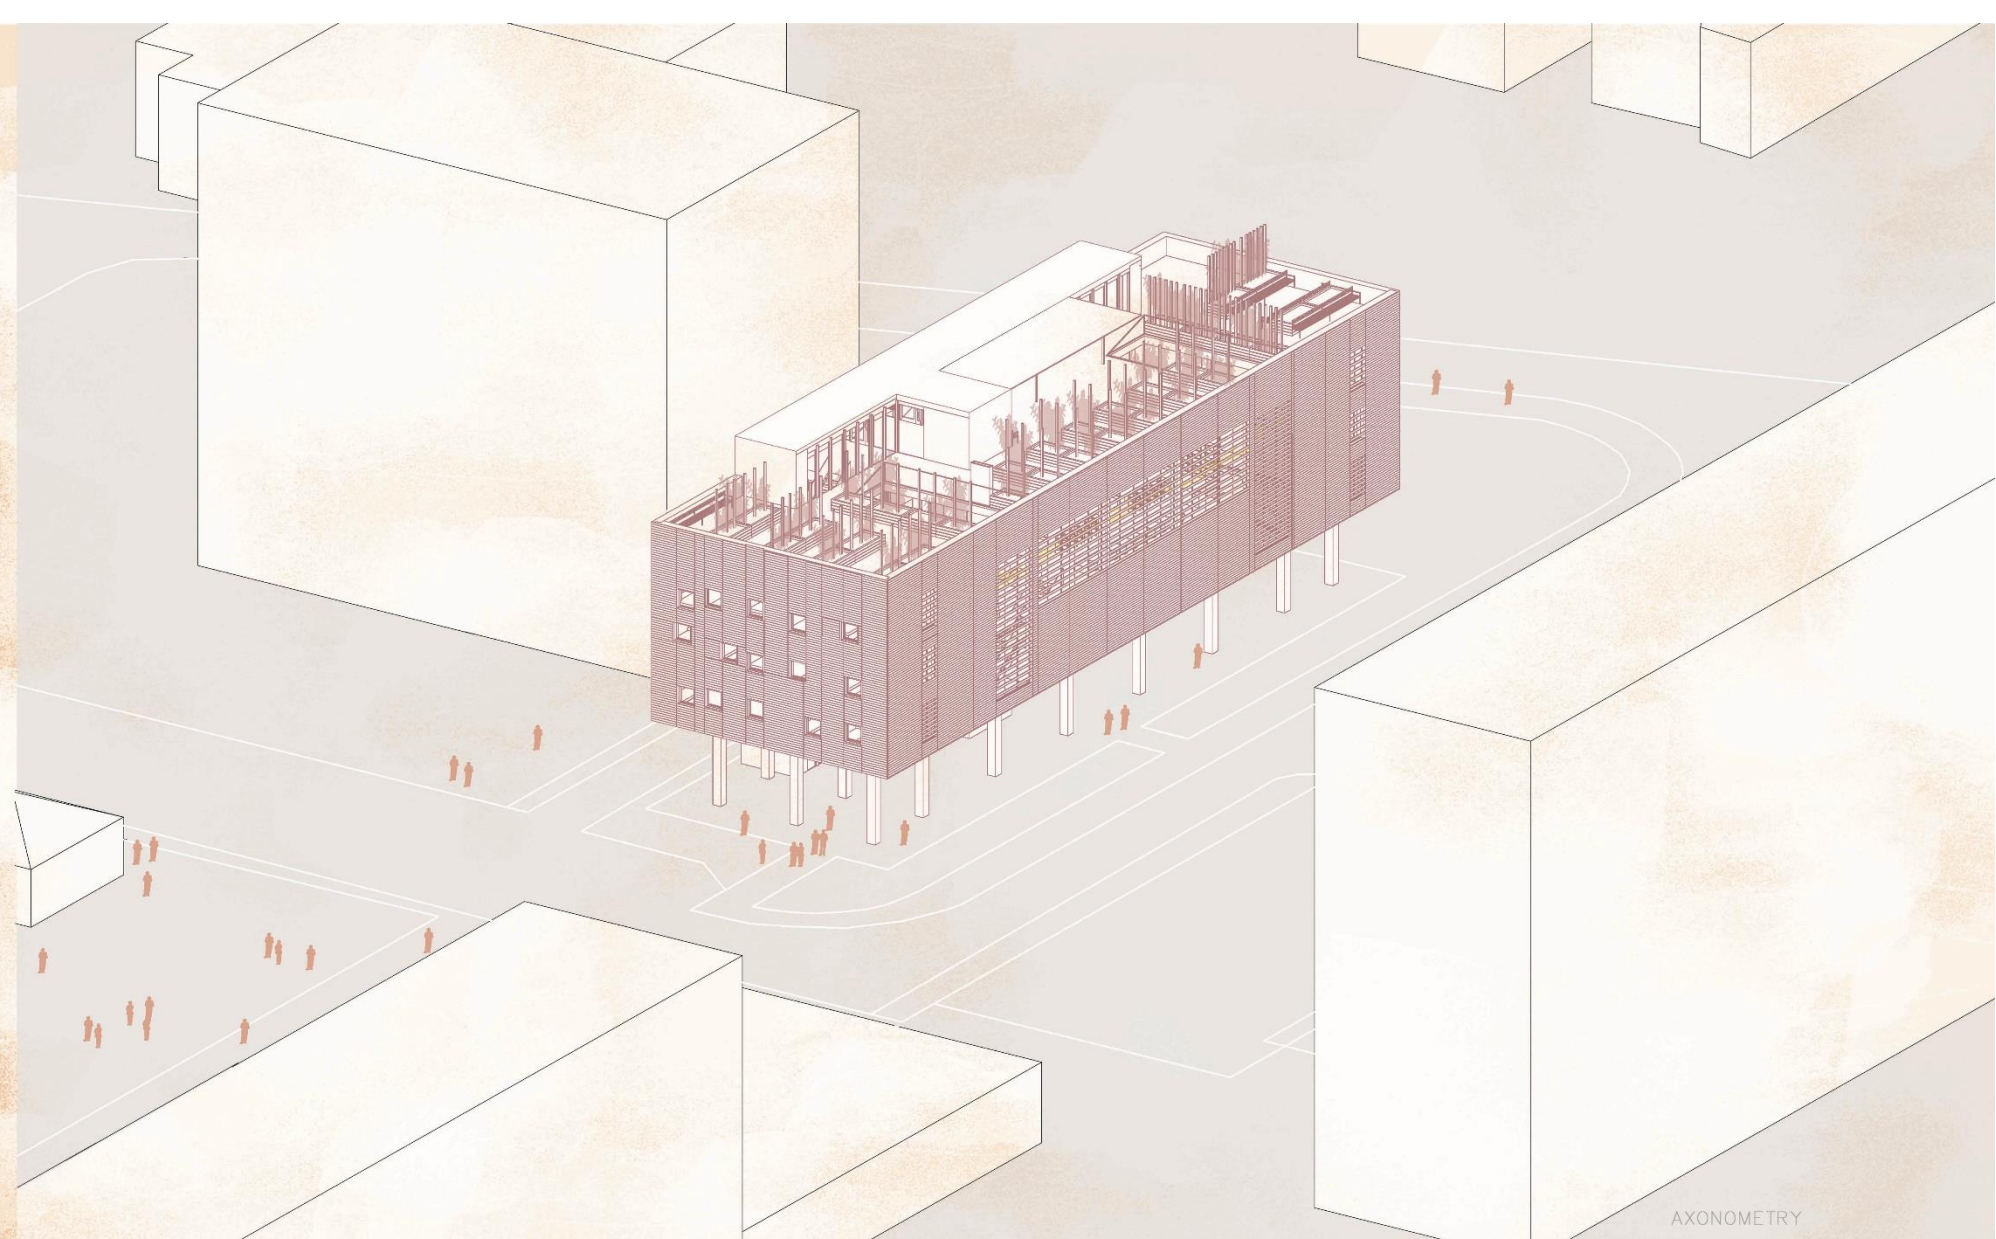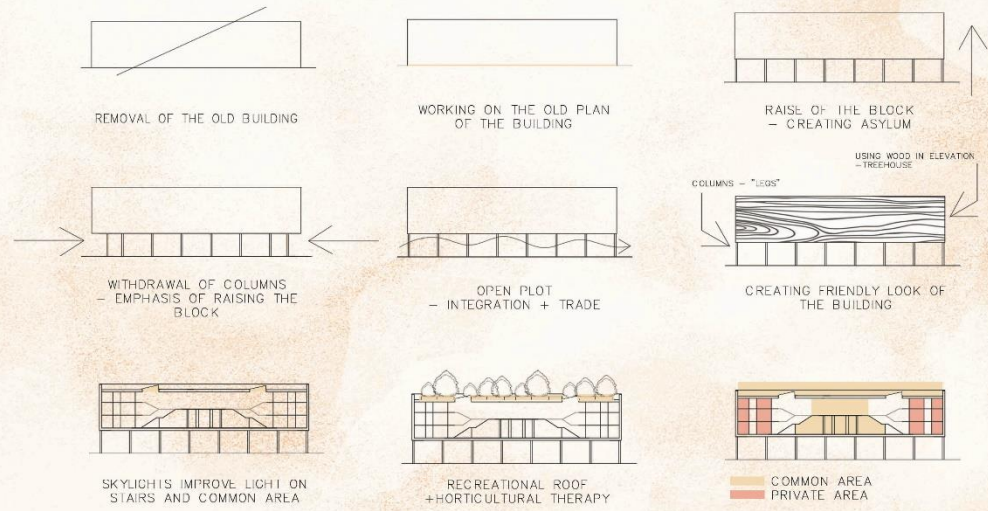

Asylum Center Betánia in Malacky – InStep Project/author: Aleksandra Gajska/promoter: dr hab. inž. arch. Anna Bač

supported by

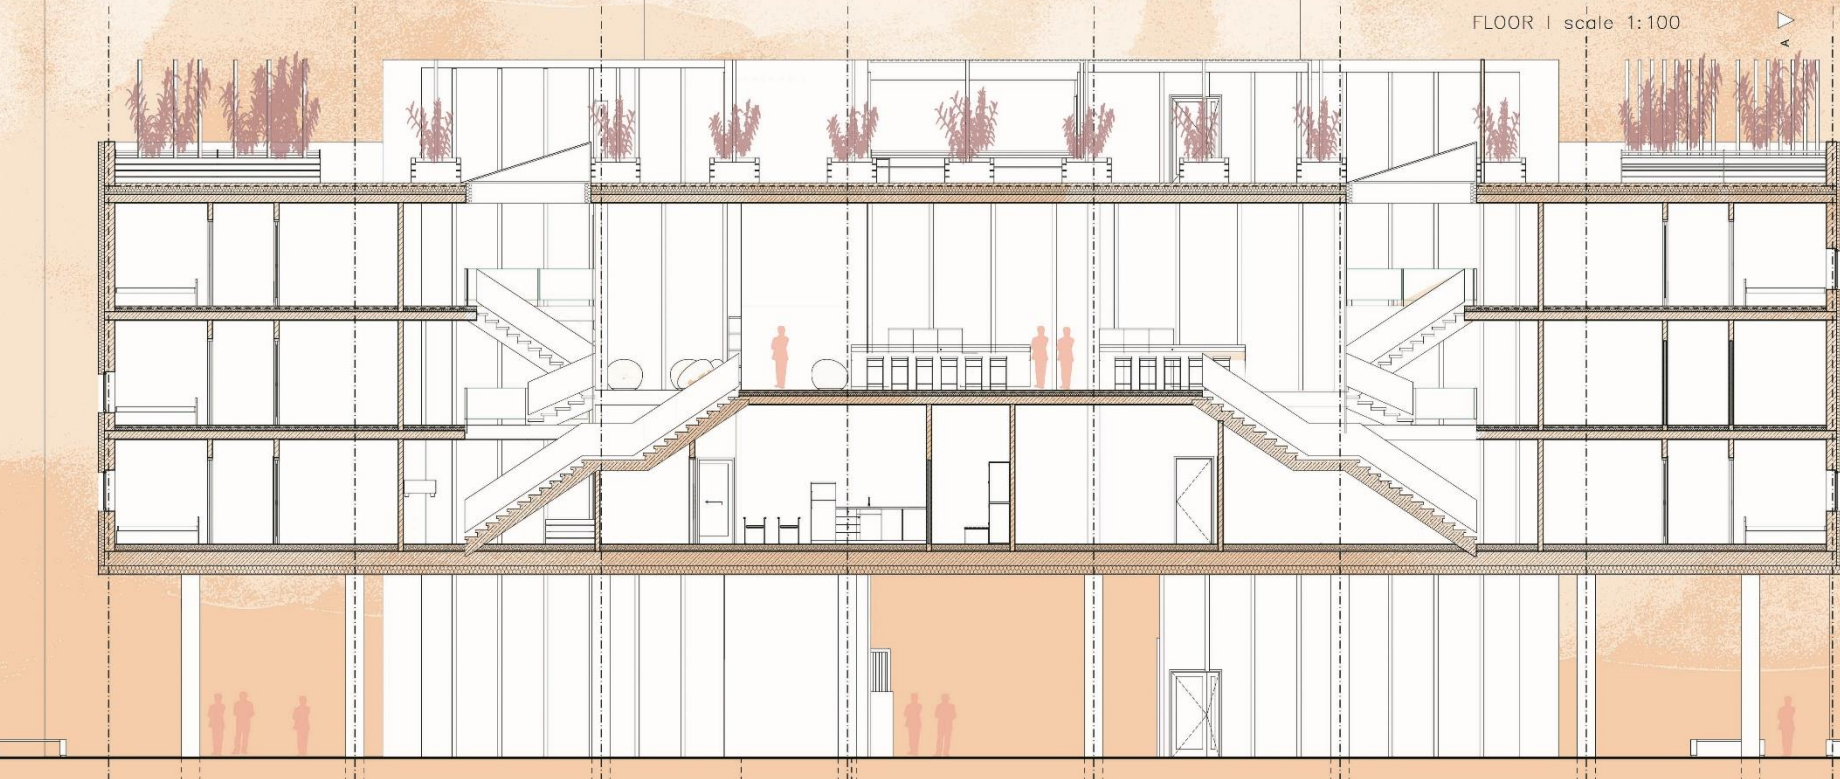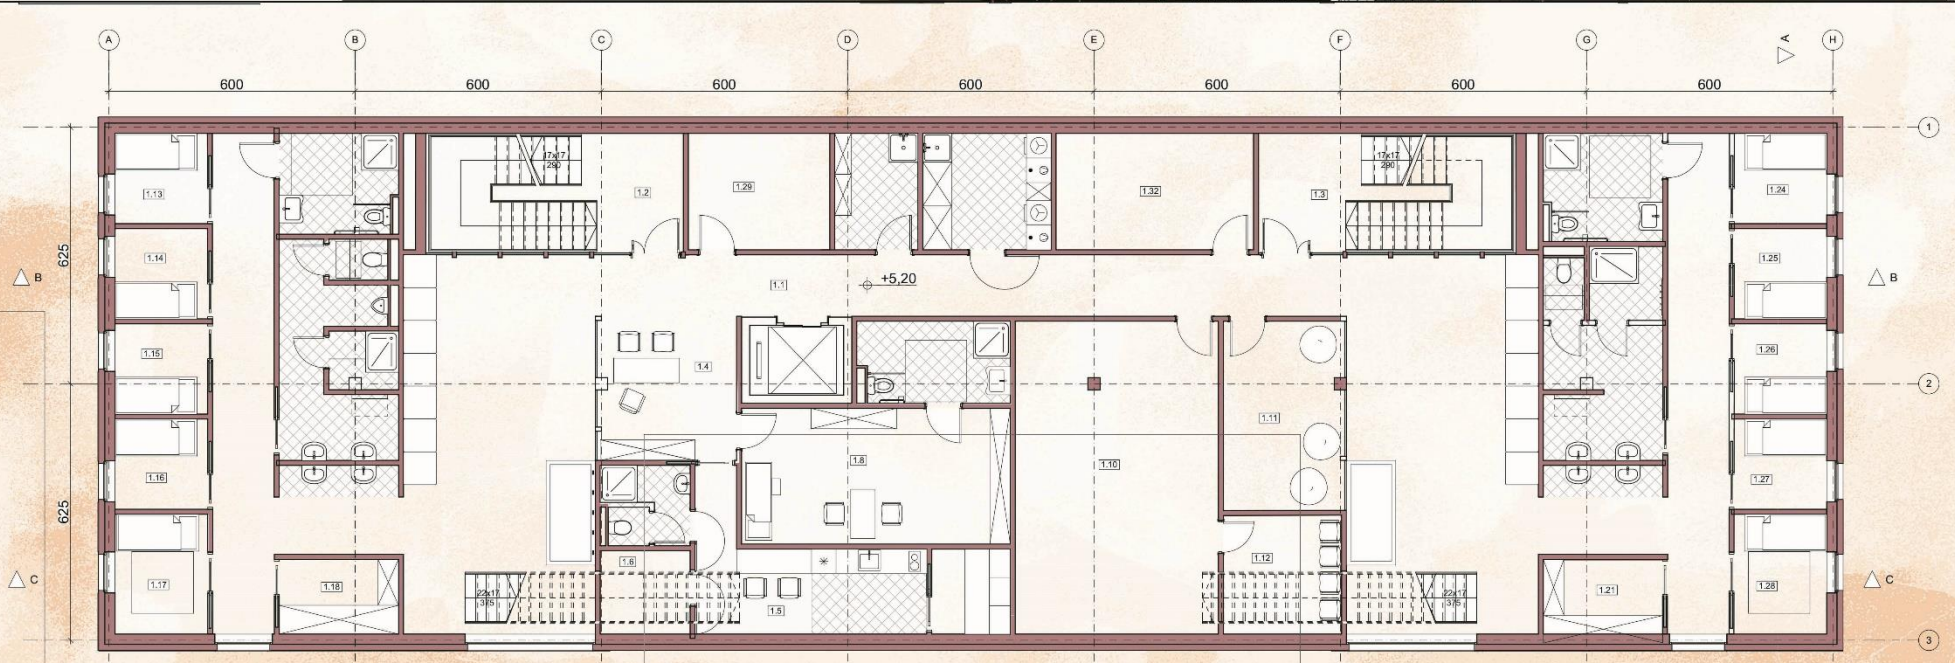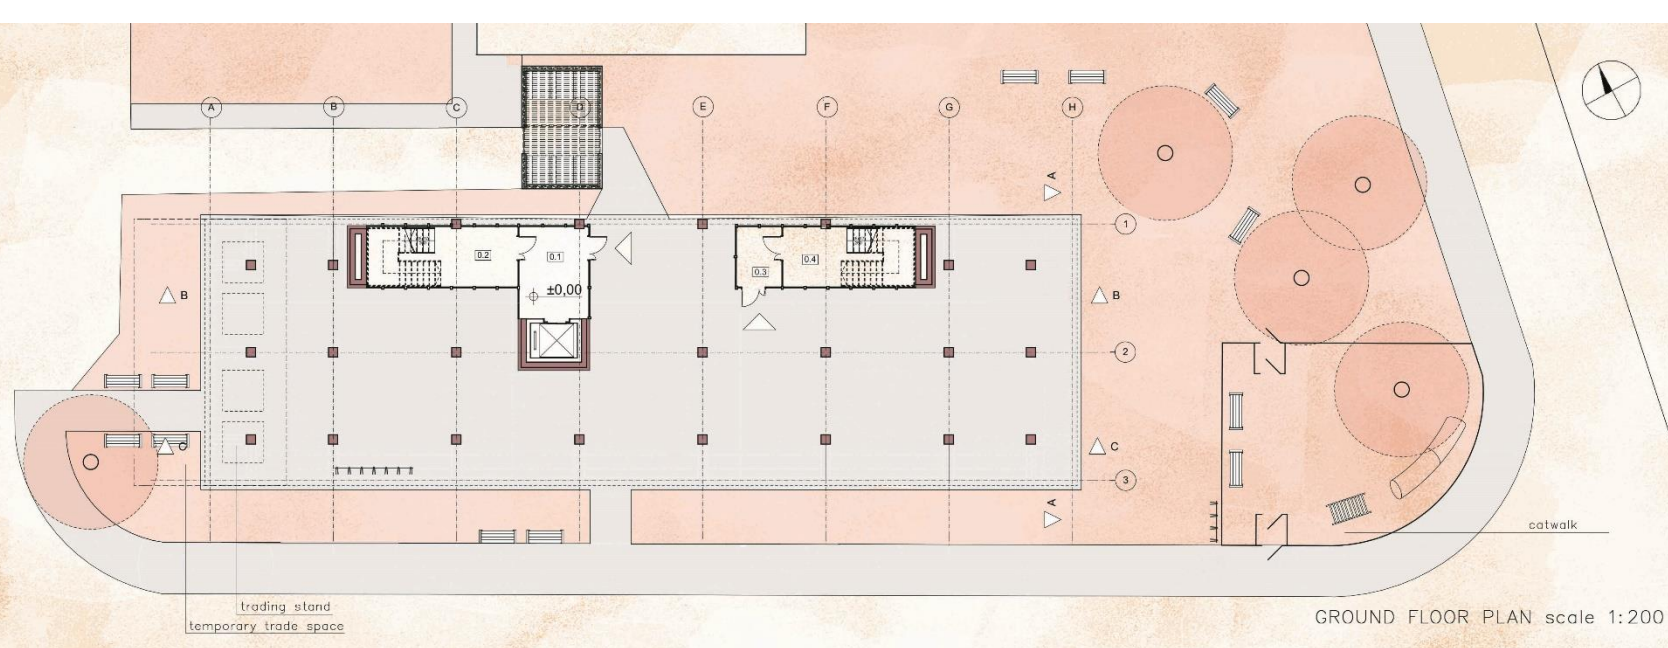


Asylum Center Betánia in Malacky – InStep Project/author: Aleksandra Gajska/promoter: dr hab. inž. arch. Anna Bač


supported by

InStep Project® / Asylum Center Betánia


Visegrad Fund

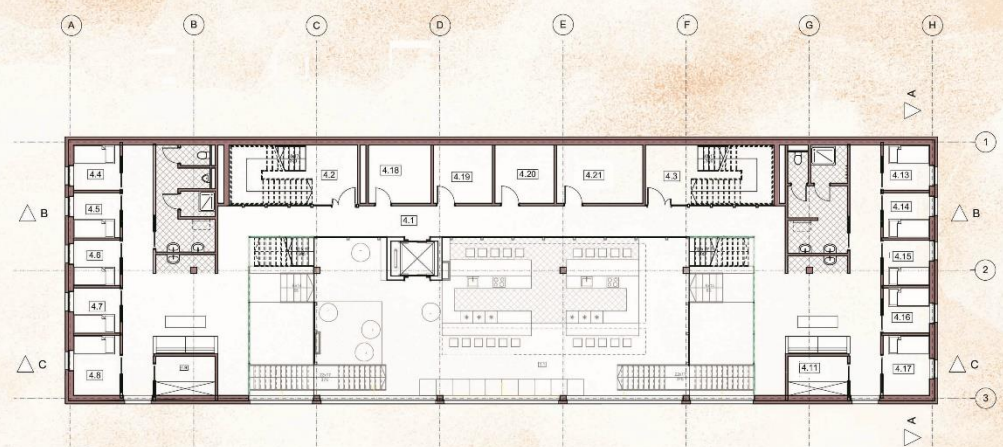


FLOOR III PLAN scale 1:200

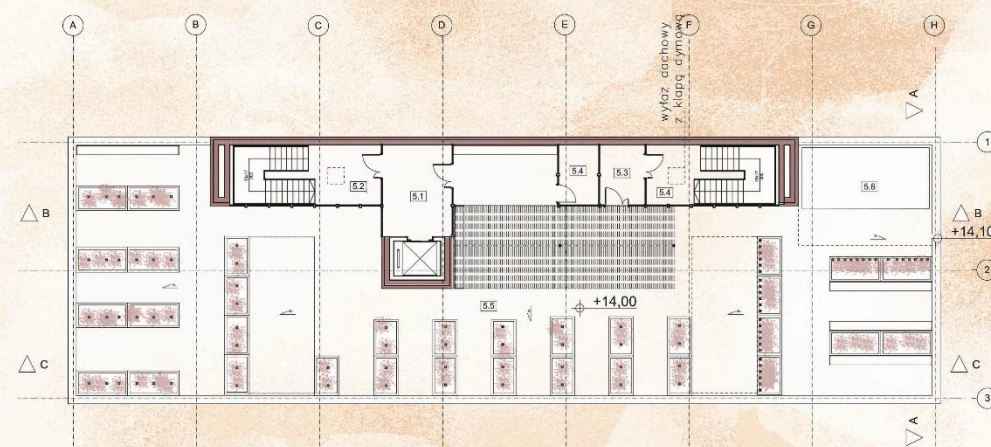


ROOF PLAN scale 1:200

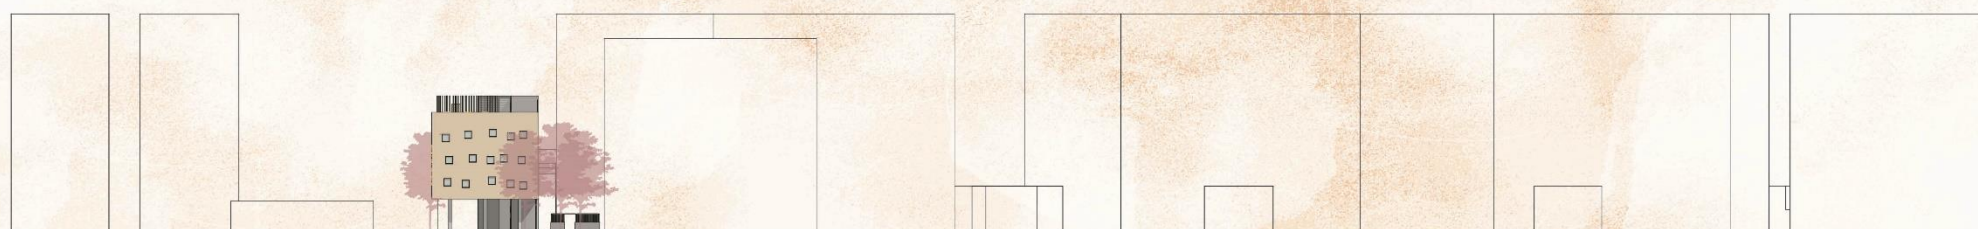

WEST ELEVATION scale 1:500

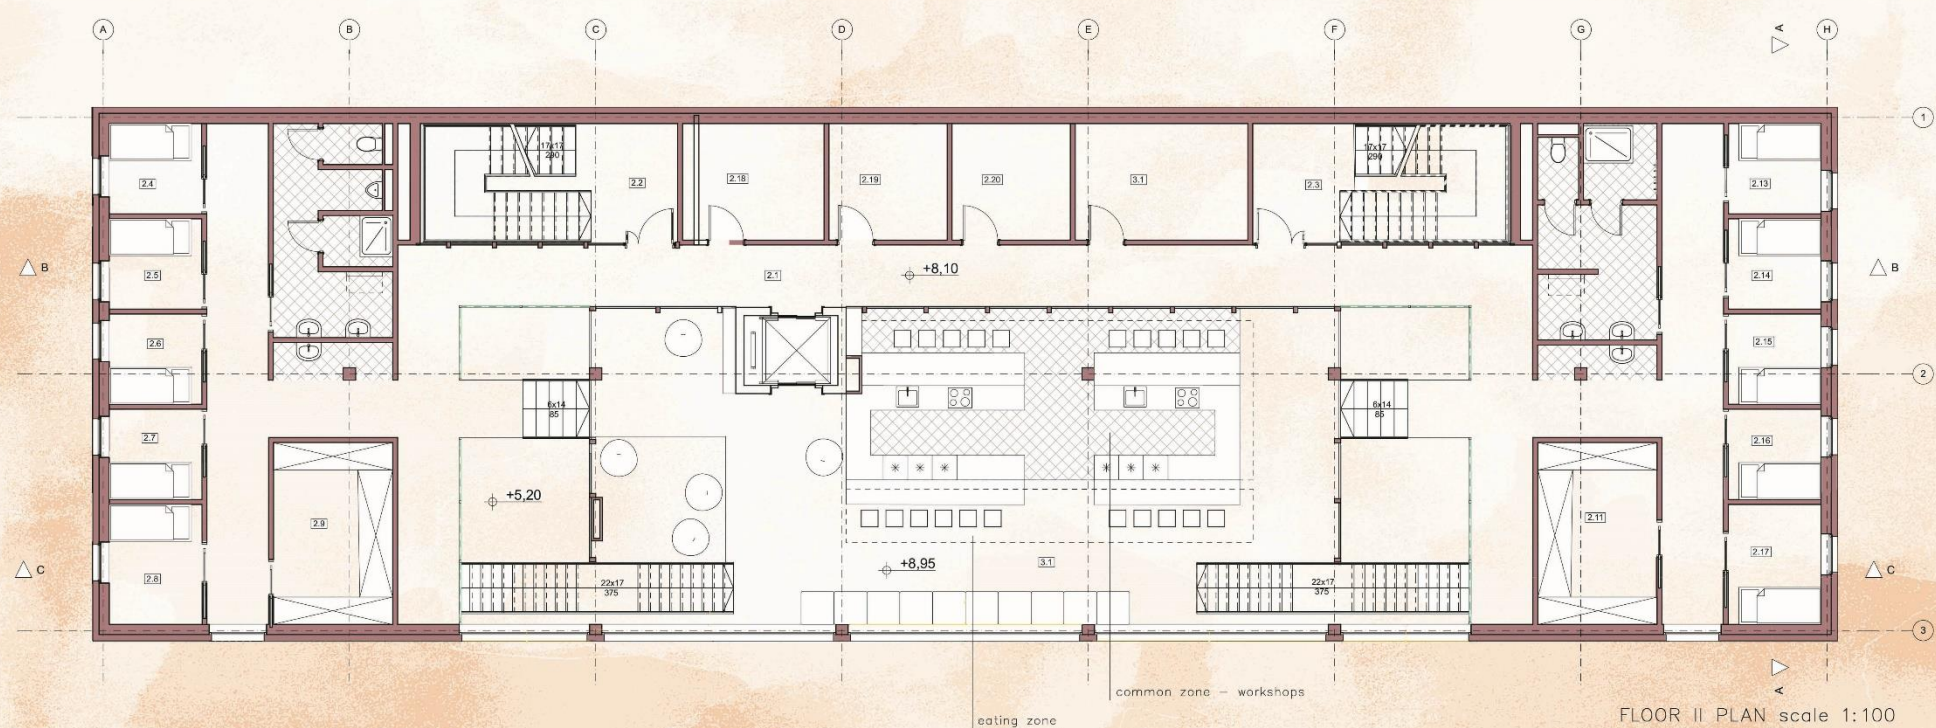

FLOOR II PLAN scale 1:100

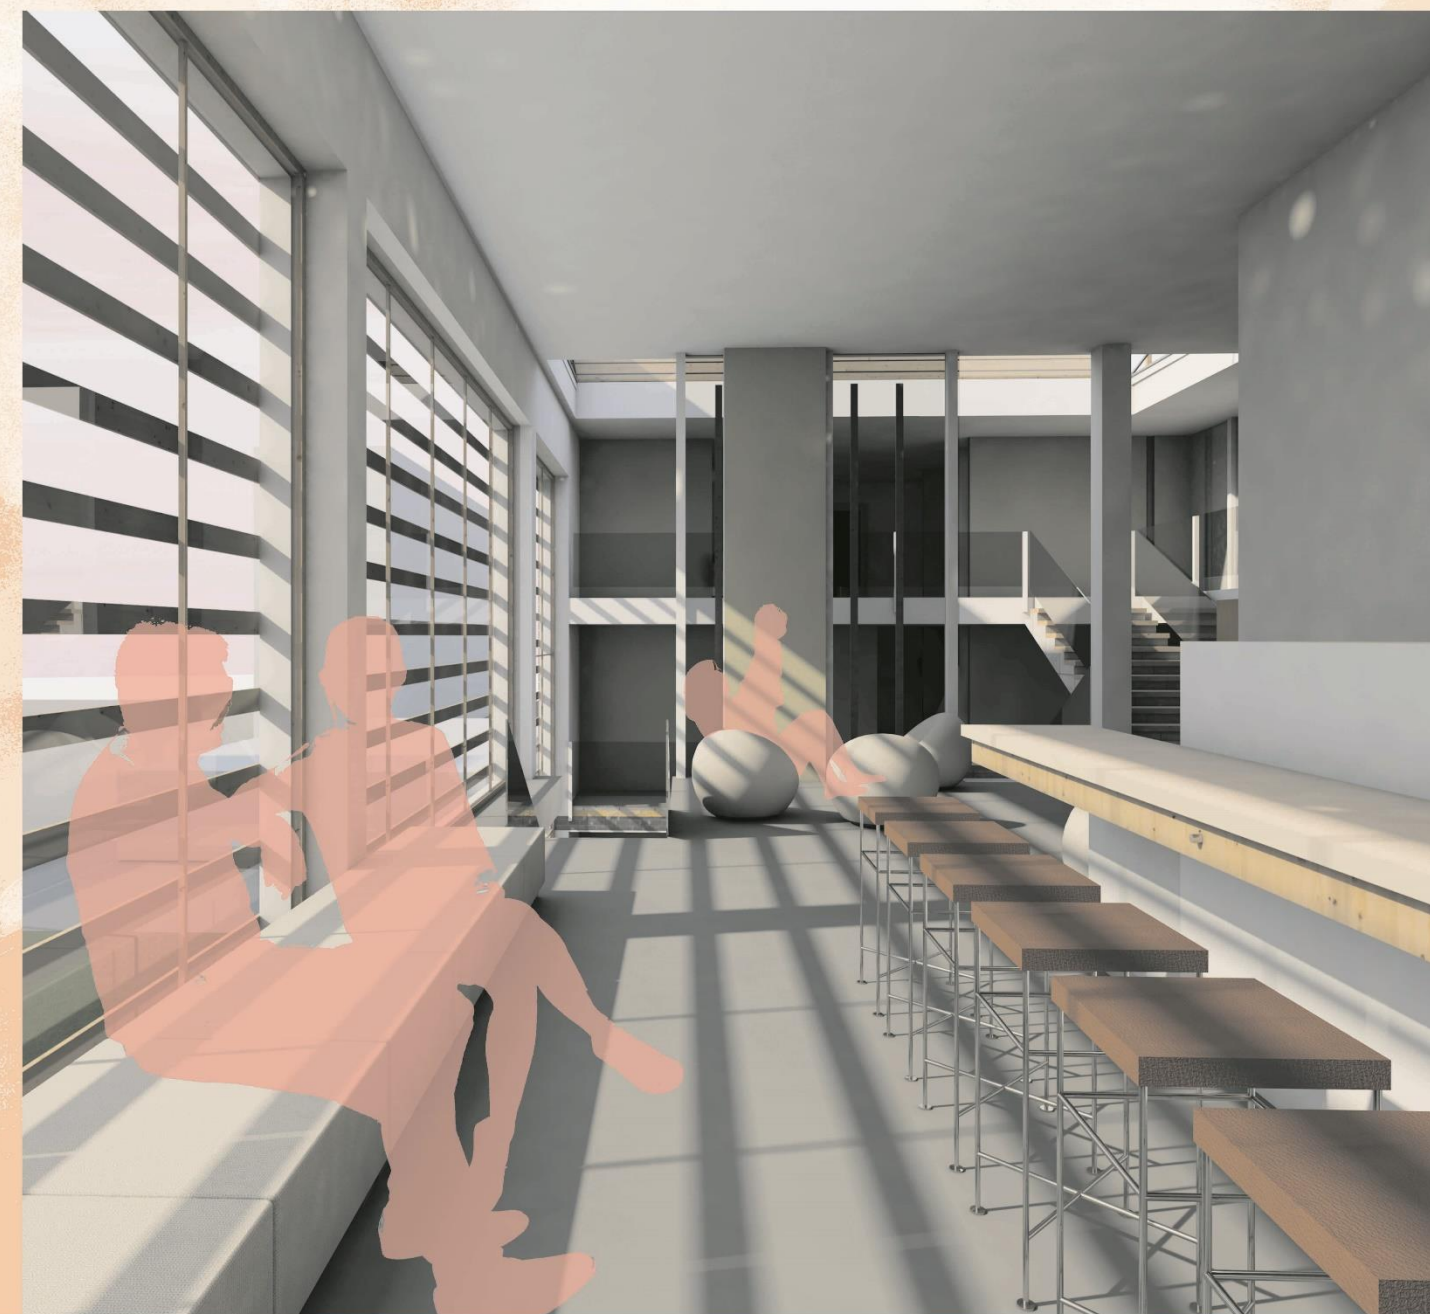

SOUTH ELEVATION scale 1:200

Asylum Center Betánia in Malacky – InStep Project/author: Aleksandra Gajska/promoter: dr hab. inż. arch. Anna Bač



supported by



Asylum Center Betánia in Malacky – InStep Project/author: Aleksandra Gajska/promoter: dr hab. inž. arch. Anna Bač

supported by

InStep Project® / Asylum Center Betánia

• **Visegrad Fund**

